



545

542

V. 573/66

V. 573/65

V. 573/67

V. 573/64

V. 573/68

V. 573/63

V. 573/69

V. 573/62

V. 573/70

V. 573/71

V. 573/71

573/1

Brigádníků



A15-E7b(50m od stovby)

V. 573/45

(osadit min. s týdenním předstihem)

E8o

E13



B28



V. 573/44

V. 573/39

V. 573/37

V. 573/36

V. 573/35

573/42

9xZ4o

568

Překleštl

573/38

573/43

V. 573/46

V. 573/60

V. 573/69

Jižní

573/52

22. 04. 2024

Příloha k č.j.

6299/07/24-5.

MAGISTRÁT MĚSTA KARLOVY VARY

573/53

(08)

112/1


V. 573/56

V. 573/7

561

V. 573/54

V. 573/8

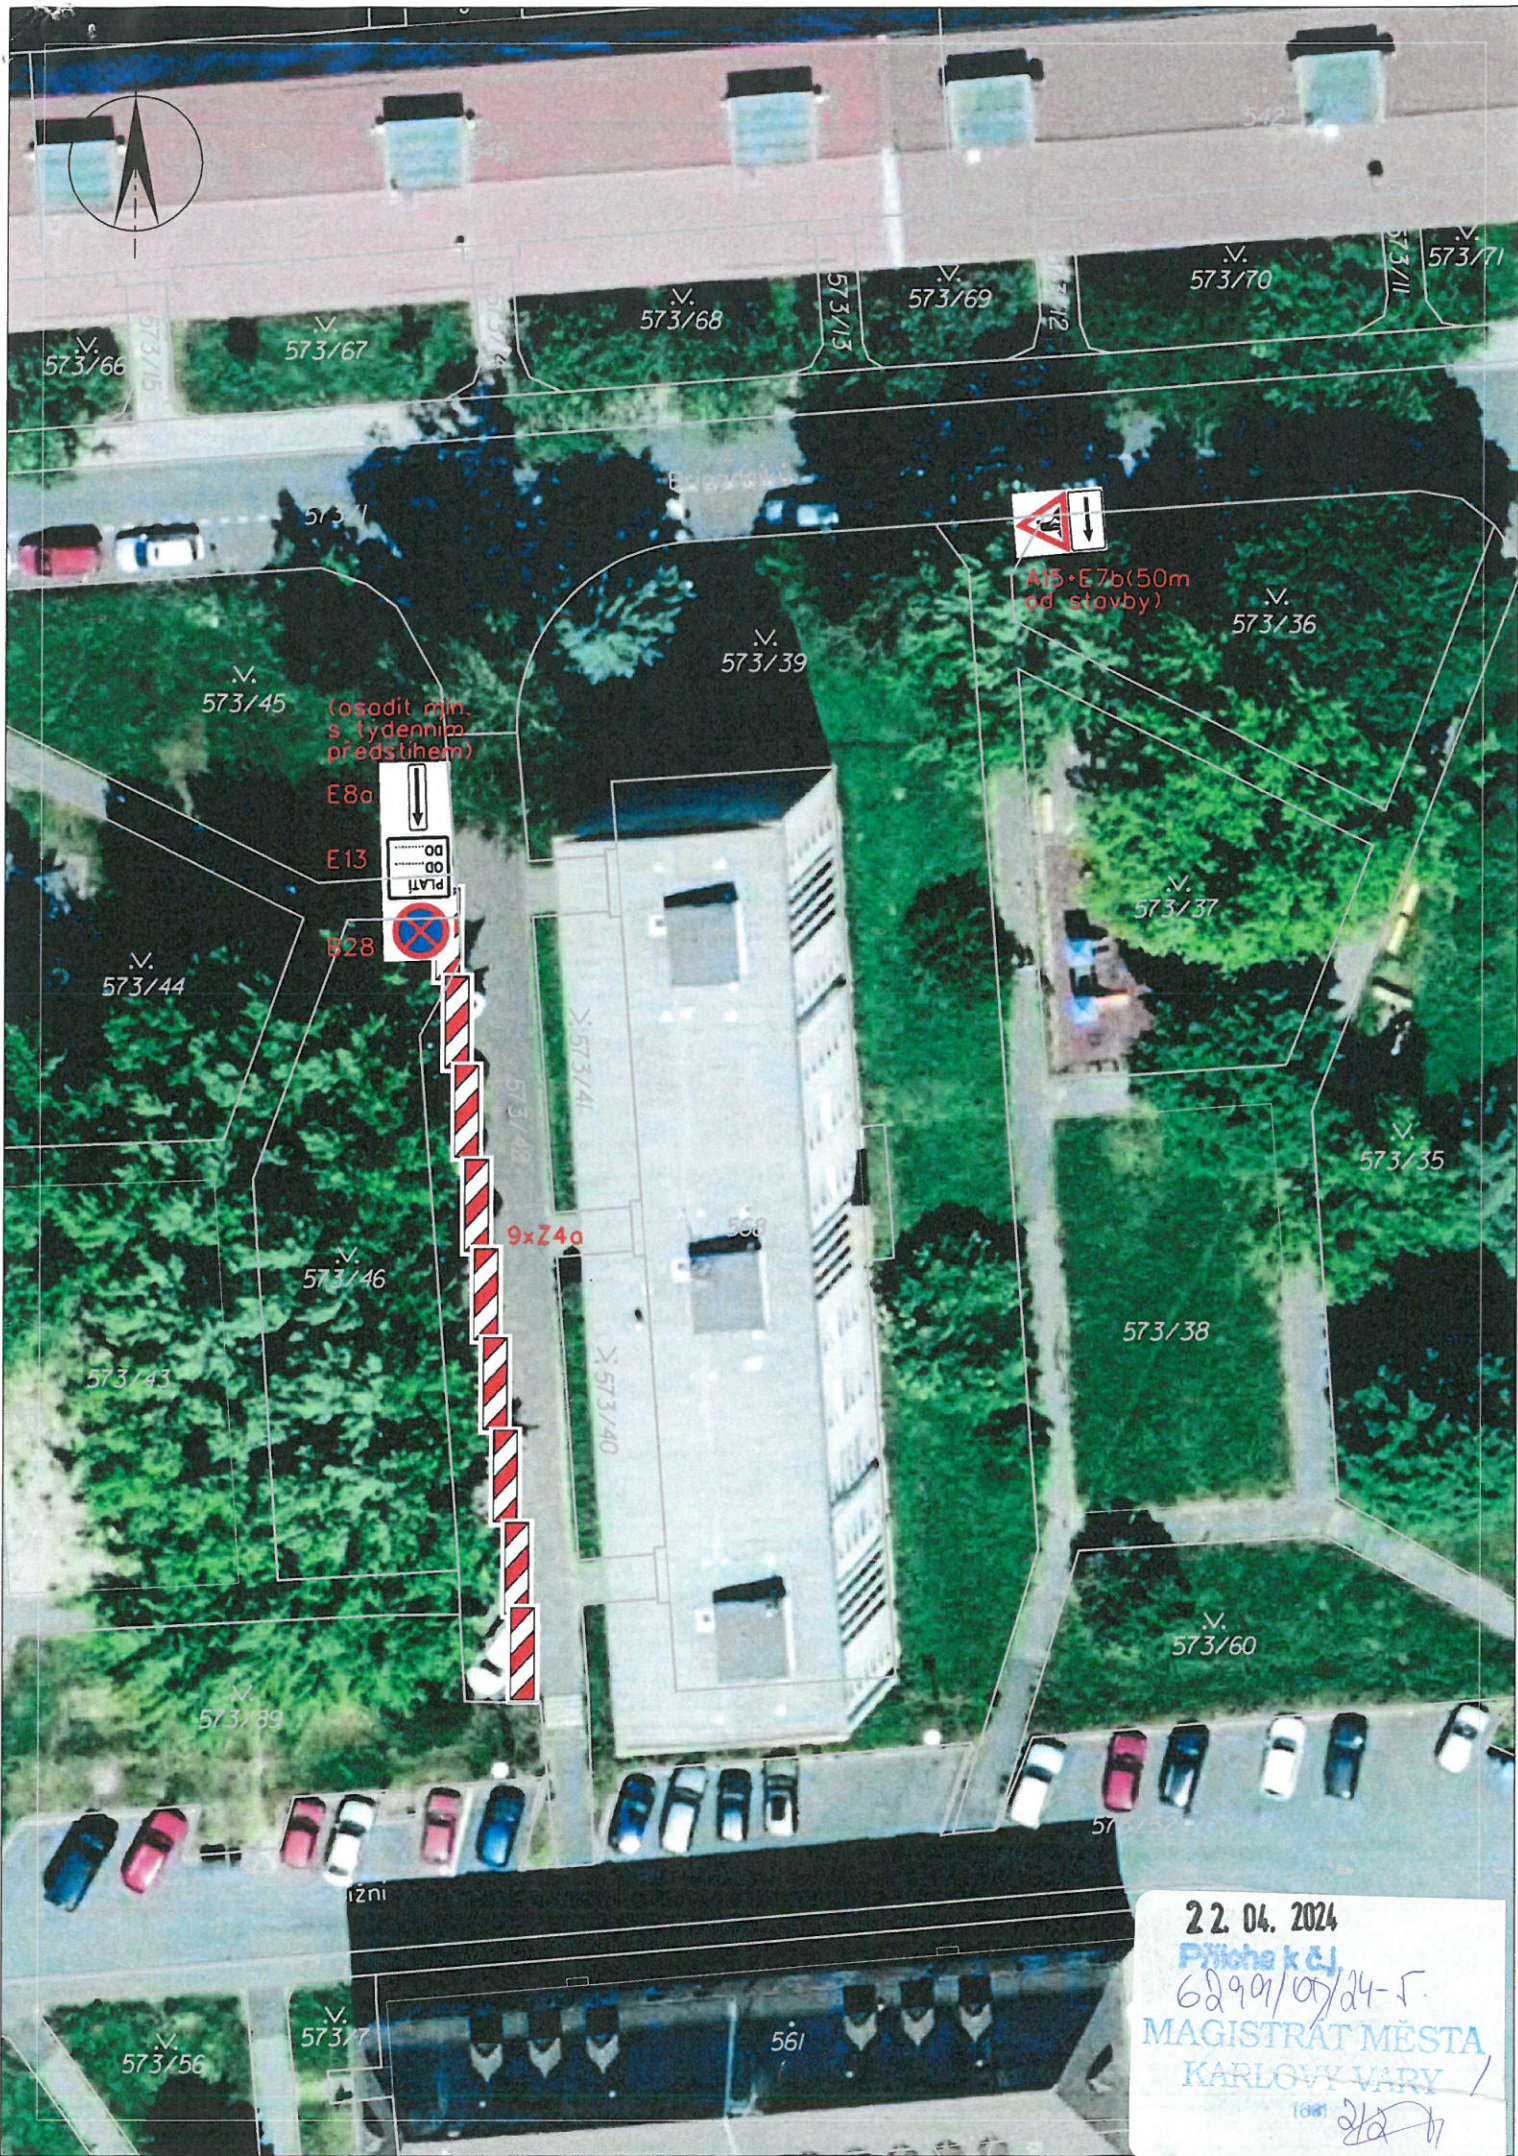

(osadit min.  
s tydním  
předstihem)

E8a

E13

528



A15-E7b(50m  
od stavby)

9x24a

22. 04. 2024  
Příloha k č.  
6299/05/24-5.  
MAGISTRÁT MĚSTA  
KARLOVY VARY  
1088