


1:250

1:250

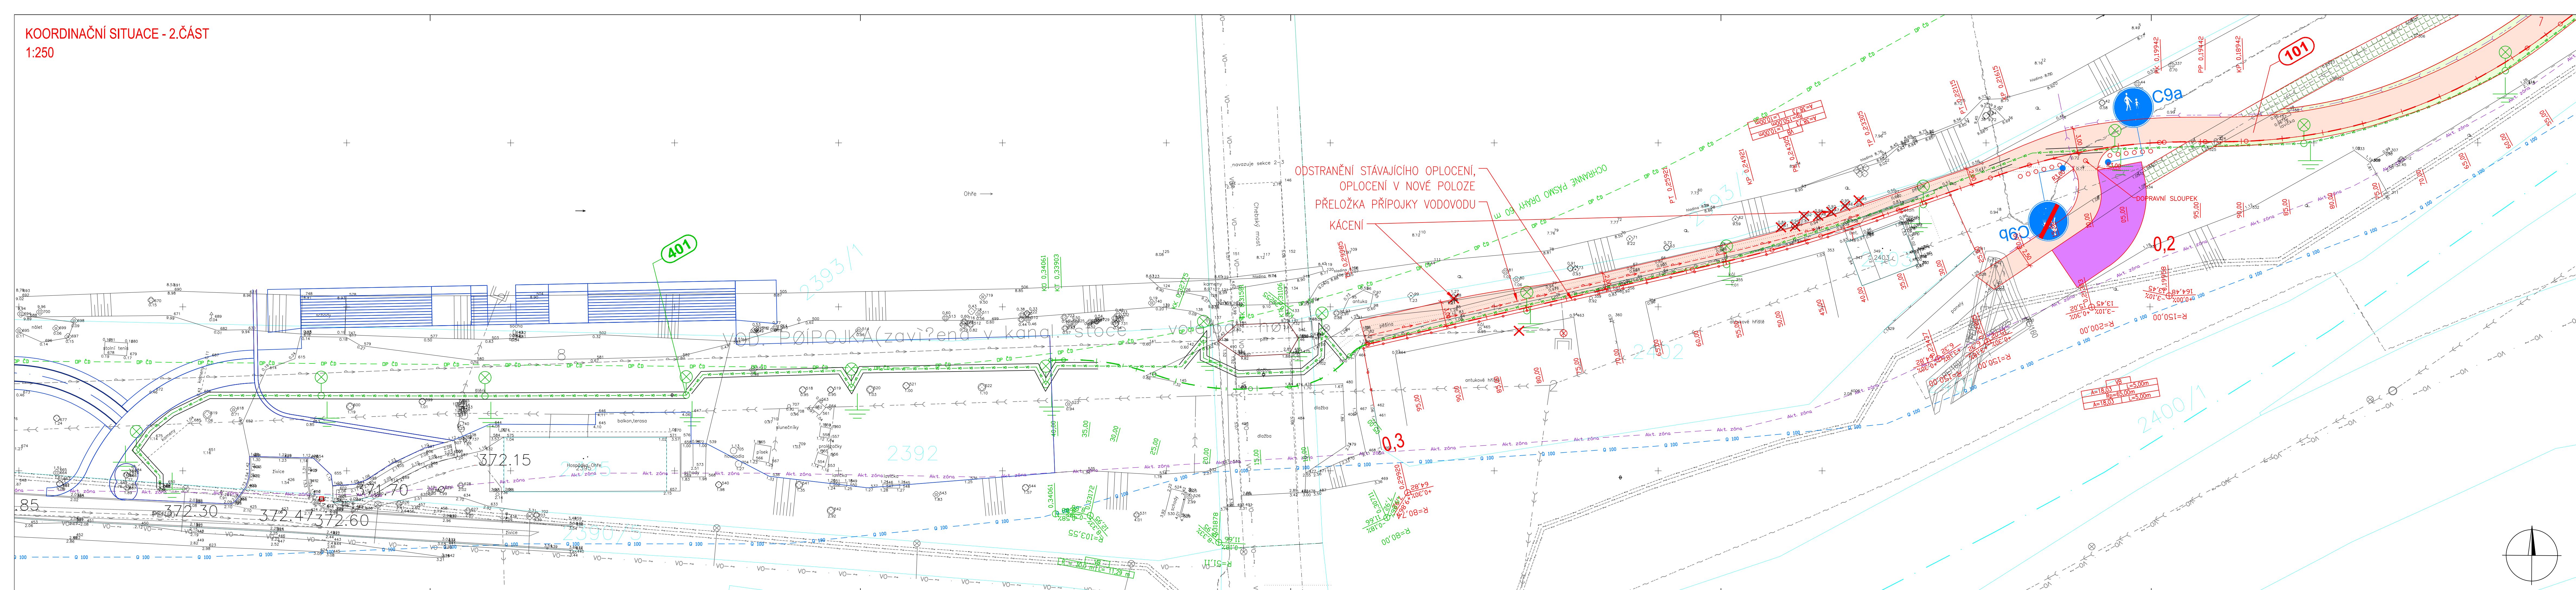

1:250

1:250

